



CITY OF PARK RIDGE

505 BUTLER PLACE
PARK RIDGE, IL 60068
TEL: 847/ 318-5291
FAX: 847/ 318-6411
TDD:847/ 318-5252
URL:<http://www.parkridge.us>

DEPARTMENT OF COMMUNITY
PRESERVATION AND DEVELOPMENT

Date: October 25, 2016

To: Planning and Zoning Commission

From: Jon Branham, Senior Planner

Thru: Jim Brown, Interim Director, Community Preservation & Development Department

Subject: Map Amendment from the B-4, Transitional Commercial Sub-District to the B-4, Uptown Commercial Sub-District, at
22 South Washington Avenue
Zoning Case: MA-16-06

Introduction

Chicago Oral & Plastic Surgery, applicant, requests a map amendment to change the zoning of the property at 22 South Washington Avenue from the B-4, Transitional Commercial Sub-District to the B-4, Uptown Commercial Sub-District, in accordance with Section 4.8 of the Zoning Ordinance.

The subject property is approximately 18,747 square feet and is currently occupied by a two-story office building. The applicant has indicated the request is to accommodate a medical / dental clinic at the property, which is currently not permitted in the existing zoning district.

The following chart summarizes the land use, zoning district classification and Uptown Plan designation for the subject and surrounding properties.

Location	Current Use	Zoning	Uptown Plan
Subject Property	Office Building	B-4, Trans	Mixed Use
North	Office Building	B-4, Trans	Mixed Use
East	Office Building	O	Mixed Use
South	Parking / Commercial Uses	B-4, Comm	Mixed Use
West	Parking / Commercial Uses	B-4, Comm	Mixed Use

Staff Analysis

Compliance with City Plans

The property is identified within Target Area 3 in the Uptown Plan of 2002, which supports a variety of uses, and states that offices and service uses should be located along the Touhy Avenue and Washington Avenue frontages. The Uptown Plan designates the subject property for mixed-use. The proposed zoning is consistent with the Uptown Plan.

Implications of Rezoning

The current and proposed zoning districts are both sub-districts of the B-4 Uptown Business District. This B-4 district is “intended to sustain the current commercial, pedestrian-oriented character and economic viability of the central business district” (§8.1.E of the Zoning Ordinance). Because the B-4 district contains various mixes of uses and building types, four sub-districts with corresponding use and bulk regulations were established too.

The subject property’s current B-4 sub-district is Transitional Commercial (U-TC). (Note that the ordinance’s text uses U-TC; the ordinances tables use U-TS.) This sub-district is “intended as a transitional area, where low-intensity office buffer surrounding single-family neighborhoods from the U-Core Sub-District” (§8.2.C. of the Zoning Ordinance).

The subject property’s proposed zoning is B-4 sub-district Uptown Commercial (U-Comm). This sub-district is intended to support the Uptown Core with a mixed-use environment. The mix of uses and the bulk regulations within this sub-district are structured to relate directly to the Uptown Core, but are distinct in that they allow service uses on the ground floor. This sub-district is also designed to be pedestrian-oriented (§8.2.B).

Although the re-zoning applicant has indicated a desire to use the subject site as a medical / dental clinic, it is important to remember that once re-zoned, the property will be allowed different permitted and special uses—and attendant parking standards—and its buildings will be subject to different bulk standards.

The table below illustrates the differences between the U-TC and U-Comm sub-districts of the B-4. Note that this table shows only instances where standards differ. Please consult the tables in the Zoning Ordinance, Section 8, pages 3-7, for the full list of permitted and special uses and the bulk standards (attached).

Uses and Standards	U-Comm (proposed)	U-TC (current)	Comments
Permitted and Special Uses			
Public Safety Facility	-	S	
Public Works Facility and Utility	-	S	
Art Gallery	P	-	
Health/Fitness Center	S	P	
Medical/Dental Clinic	S	-	
Office, Professional (Gr Floor)	S,P	P	See notes, Table 4
Restaurant	P	-	
Bulk Regulations			
Minimum Lot Area	Non-residential: None MF: 1,500 sf/unit		

Minimum Front Yard	None required except along NW Hwy: 0 ft build-to line	10 ft	
Minimum Interior Side Yard	None: except along NW Hwy: 0 ft build-to line	10% of lot width; 10 ft minimum	
Minimum Corner Side	None: except along NW Hwy: 0 ft build-to line	10 ft	
Rear Yard	None required	20 ft	
Rear Yard: Non-residential Use Abutting Residential District	10 ft	20 ft	

If the map amendment is approved, the applicant will be required to submit a special use application for a medical / dental clinic and meet all applicable zoning requirements. Other potential uses—such as a fitness center—would also need to be approved as a special use.

In evaluating the proposed rezoning, commissioners should consider that restaurants are a permitted use in the proposed zoning district (U-Comm), and approval of the rezoning and subsequent re-use of the subject property as a restaurant would have perhaps the biggest impact on the surrounding area. Commissioners should also consider how the rezoning of the subject property meets the intent of the U-Comm sub-district as a transitional area, or buffer, between single-family neighborhoods and the U-Core sub-district (the most intense sub-district of the B-4).

Findings of Fact

Before making a recommendation, the Commission shall determine if the proposed amendment satisfies the twelve Zoning Amendment Standards for Map Amendments in Section 4.8.E, Table 1 (refer to Attachment C). For example, the Commission will need to weigh whether the proposed amendment is compatible with the Zoning Ordinance, if the current conditions of the property warrant a change, whether the proposed district would be compatible with the surrounding area, and if the proposed amendment is consistent with the Comprehensive Plan.

Commission Review and Action

The Commission should discuss the advantages and disadvantages of the proposed zoning change, and whether or not it is appropriate.

The Commission may recommend City Council approval or denial of a map amendment to change the zoning of the property from the B-4, Transitional Commercial Sub-District to the B-4, Uptown Commercial Sub-District, at 22 South Washington Avenue, Zoning Case Number MA-16-06. In taking action the Commission shall make findings of fact for map amendments, in accordance with Section 4.8.E, Table 1 of the Zoning Ordinance.

Other

Public hearing notification requirements for this application were satisfied: A legal notice was published in the *Park Ridge Herald-Advocate*; neighboring property owners were notified by USPS; a sign was posted on the property.

Attachments

Findings of Fact for Zoning Amendments

The Planning and Zoning Commission recommendation and City Council decision on any zoning amendment, whether text or map amendment, is a matter of legislative discretion that is not controlled by any particular standard. However, in making their recommendation and decision, the Planning and Zoning Commission and City Council shall consider the following standards, as set forth in Table 1: Standards for Zoning Amendments below.

TABLE 1: STANDARDS FOR ZONING AMENDMENTS		
Standards	Map Amendments	Text Amendments
The existing use and zoning of nearby property.	X	
The extent to which property values of the subject property are diminished by the existing zoning.	X	
The extent to which the proposed amendment promotes the public health, safety, comfort, convenience and general welfare of the City.	X	X
The relative gain to the public, as compared to the hardship imposed upon the applicant.	X	X
The suitability of the property for the purposes for which it is presently zoned, i.e. the feasibility of developing the property in question for one (1) or more of the uses permitted under the existing zoning classification.	X	
The length of time that the property in question has been vacant, as presently zoned, considered in the context of development in the area where the property is located.	X	
The evidence, or lack of evidence, of community need for the use proposed by the applicant.	X	
The consistency of the proposed amendment with the Comprehensive Plan.	X	X
The consistency of the proposed amendment with the intent and general regulations of this Ordinance.		X
Whether the proposed amendment corrects an error or omission, adds clarification to existing requirements, or reflects a change in policy.		X
That the proposed amendment will benefit the residents of the City as a whole, and not just the applicant, property owner(s), neighbors of any property under consideration, or other special interest groups, and the extent to which the proposed use would be in the public interest and would not serve solely the interest of the applicant.	X	X
Whether the proposed amendment provides a more workable way to achieve the intent and purposes of this Ordinance and the Comprehensive Plan.		X
The extent to which the proposed amendment creates nonconformities.	X	X
The trend of development, if any, in the general area of the property in question.	X	
Whether adequate public facilities are available including, but not limited to, schools, parks, police and fire protection, roads, sanitary sewers, storm sewers, and water lines, or are reasonably capable of being provided prior to the development of the uses, which would be permitted on the subject property if the amendment were adopted.	X	
The extent to which the proposed amendment is consistent with the overall structure and organization of this Ordinance.		X



Zoning Map Amendment Application

City of Park Ridge

Community Preservation and Development Department . 505 Butler Place . Park Ridge, IL . 60068
Phone: (847) 318-5291 . Fax: (847) 318-6411 . www.parkridge.us

Case Number: MA-16-06

Subject Property Information:

Address: 22 S. WASHINGTON

EXISTING: B-4 TRANSITIONAL

PROPOSED: B-4 COMMERCIAL

Zoning District: _____

Legal Description (can attach separate sheet): see survey, attached

Applicant Information:

Name: CHICAGO ORAL & PLASTIC SURGERY, P.C. Phone: 847-401-4365

Address: 609 LORRAINE

E-mail: vicimino@comcast.net

ELMHURST, IL 60126

Owner Information:


Name: 22 S. WASHINGTON PARK RIDGE, LLC Phone: 847-401-4365

Address: 22 S. WASHINGTON, PARK RIDGE, IL 60068

Summary of Proposed Zoning Map Amendment (refer to Section 4.8 of the Zoning Ordinance):

MAP AMENDMENT FROM B-4 TRANSITIONAL ZONING
TO B-4 UPTOWN COMMERCIAL DISTRICT, IN ORDER
TO ESTABLISH A MEDICAL/DENTAL CLINIC WITH A
SPECIAL USE. NO BUILDING EXPANSION IS PROPOSED.

I hereby certify, as the undersigned applicant, that the above statements and attached documentation are true and correct to the best of my knowledge.

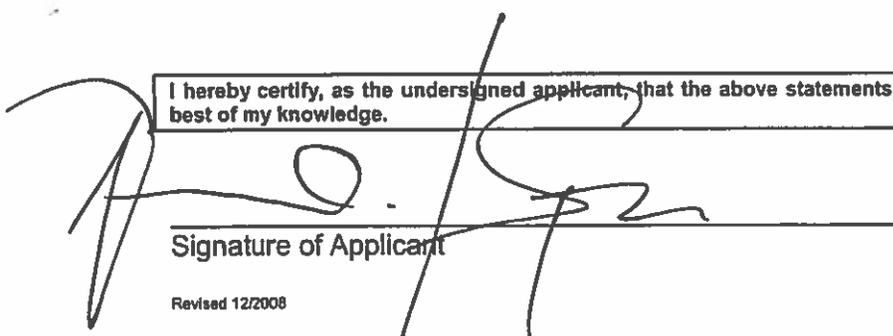
Signature of Applicant

8/8/2016
Date

22 S. Washington, Park Ridge, IL

Zoning Map Amendment Statements

The proposed map amendment is compatible with the surrounding uses and zoning, as well as the surrounding established zoning of nearby properties.

The proposed map amendment will not diminish property values in the immediate area.

The proposed map amendment is compatible with and promotes the public health, safety, comfort, convenience and general welfare of the City.

There is a relative gain to the public, as compared to the hardship imposed upon the Applicant.

The suitability of the property for the purposes for which it is presently zoned are retail and commercial in nature, and the proposed map amendment will specifically allow a medical/dental clinic.

It is not feasible to develop the property in question for one (1) or more of the uses permitted under the existing zoning classification in that there is no demand for the subject tenant space. The proposed Map Amendment will allow a medical/dental clinic use to be located within an existing building.

The subject tenant space has been vacant, as presently zoned, for a period of time. The immediate surrounding properties are zoning B-4 Transitional and B-4 Uptown Commercial. The proposed zoning Map Amendment is use-based, in that it will allow a specific use to locate within an existing building. Thus, the proposed Map Amendment is compatible with the surrounding uses and zoning.

The proposed Map Amendment will allow for a medical/dental clinic use that will serve local residents in the immediate area, which serves a community need.

The proposed Map Amendment is consistent with the Comprehensive Plan, as it will extend the zoning of an immediately adjacent parcel, in part, and establish a use compatible with the immediately neighboring zoning districts.

The proposed Map Amendment will benefit the residents of the City as a whole, and not just the applicant, property owner(s), neighbors of any property under consideration, or other special interest groups, and the proposed use will be in the public interest and will not serve solely the interest of the Applicant.

The proposed map amendment does not create nonconformities.

The proposed Map Amendment follows the trend of development in the general area of the property in question.

Adequate public facilities are already available, including, but not limited to, schools, parks, police and fire protection, roads, sanitary sewers, storm sewers, and water lines, or are reasonably capable of being provided prior to the development of the uses, which would be permitted on the subject property if the amendment were adopted.

**CITY OF PARK RIDGE, ILLINOIS
TABLE 4: COMMERCIAL DISTRICTS PERMITTED AND SPECIAL USES**

P = Permitted Use S = Special Use

Use ¹	Commercial Districts				Specific Use Standards
	O	B-1	B-2	B-3	
RESIDENTIAL USES					
Assisted Living Facility	S	S	S	S	See Section 10.3.A
Dwelling, Above the Ground Floor ⁹		S			See Section 10.3.U
Independent Living Facility	S	S	S	S	See Section 10.3.A
Nursing Home	S	S	S	S	See Section 10.3.A
Temporary overnight shelter ⁴	S	S	S	S	See Section 10.3.R
GOVERNMENT AND EDUCATIONAL USES					
Educational Facility, College/University			P	P	
Educational Facility, Vocational School		P	P	P	
Government Facility and Offices	P	S	S	P	
Public Safety Facility	S	S	S	S	
Public Works Facility and Utility	S	S	S	S	See Section 6.5
RELIGIOUS USES					
Convent/Rectory	S	S	S	S	
Place of Worship	S	S	S	S	See Section 10.3.O
CULTURAL, RECREATIONAL AND ENTERTAINMENT USES					
Art Gallery	P	P	P	P	
Cultural Facility		S	S	S	See Section 10.3.C
Health/Fitness Center	S	P	P	P	
Heritage Center ¹²		S			See Section 10.3.C
Indoor Entertainment Facility		P	P	P	See Section 10.3.H
Indoor Recreation Facility		P	P	P	See Section 10.3.H
Live Entertainment		P	P	P	
Outdoor Entertainment Facility		S	P	S	See Section 10.3.H
Outdoor Recreation Facility		S	P	S	See Section 10.3.H
Social Club or Lodge		S	S	S	See Section 10.3.Q
SERVICE AND OFFICE USES					
Animal Hospital			S	P	
Banquet Hall				P	
Car Wash				S	
Day Care Center, Adult or Child	P	P	P	P	See Section 10.3.D
Drive-Through Facility			P	P	See Section 10.3.F
Financial Institution	P	P	P	P	
Funeral Home		S	P	P	
Hotel/Motel		S	S	S	
Kennel				S	See Section 10.3.I
Medical/Dental Clinic ^{5, 6}	P	P	P	P	
Motor Vehicle Rental Establishment			S	P	See Section 10.2
Motor Vehicle Service and Repair, Major			S	P	See Section 10.3.M
Motor Vehicle Service and Repair, Minor			S	P	See Section 10.3.M
Motor Vehicle Service Station			S	P	See Section 10.3.J
Office Park	P				
Office, Professional	P	P	P	P	
Personal Services Establishment		P	P	P	
Restaurant		P	P	P	

**CITY OF PARK RIDGE, ILLINOIS
TABLE 4: COMMERCIAL DISTRICTS PERMITTED AND SPECIAL USES**

P = Permitted Use S = Special Use

Use ¹	Commercial Districts				Specific Use Standards
	O	B-1	B-2	B-3	
Utility, Private	S	S	S	S	See Section 10.3.S
RETAIL USES					
Medical Cannabis Dispensing Organization ^{1,3}				S	
Motor Vehicle Dealership			S	P	See Section 10.3.K
Retail Goods Establishment		P	P	P	
PARKING USES					
Parking Lot (Principal Use)	P	S	S	P	See Section 10.3.N
Parking Structure (Principal Use)	P	S	S	P	See Section 10.3.N
HEAVY RETAIL AND SERVICE, WHOLESALE AND DISTRIBUTION USES					
Contractor Storage Yard				S	
Heavy Retail, Rental and Service Establishment				P	
Medical/Dental Laboratory ⁷				P	
Motor Vehicle Operations Facility				S	See Section 10.3.L
Research and Development Facility	P			P	
Self-Service Storage Facility				S	
Warehouse/Distribution				S	
OTHER					
Planned Development	S	S	S	S	See Section 5
Wireless Telecommunications Antenna	S,P ³	S,P ³	S,P ³	S,P ³	See Section 10.3.R
Wireless Telecommunications Facility	S	S	S	S	See Section 10.3.R
Wireless Telecommunications Tower	S	S	S	S	See Section 10.3.R

**CITY OF PARK RIDGE, ILLINOIS
TABLE 4: COMMERCIAL DISTRICTS PERMITTED AND SPECIAL USES**

P = Permitted Use S = Special Use

Use	B-4 Uptown Business District				Specific Use Standards
	U-Core	U-Comm	U-TS	U-P/I	
RESIDENTIAL USES					
Dwelling, Above Ground Floor ¹⁰	S	S			See Section 10.3.U
GOVERNMENTAL AND EDUCATIONAL USES					
Educational Facility, Vocational School	P	P	P		
Government Facility and Offices				P	
Public Safety Facility			S	P	
Public Works Facility and Utility			S	P	See Section 6.5
RELIGIOUS USES					
Convent/Rectory	S	S	S	S	
Place of Worship	S	S	S	S	See Section 10.3.O
CULTURAL, RECREATIONAL AND ENTERTAINMENT USES					
Art Gallery	P	P			
Cultural Facility	P	P	P		See Section 10.3.C
Health/Fitness Center ¹¹		S	P		
Indoor Entertainment Facility	P	P	P		See Section 10.3.H
Indoor Recreation Facility	P	P	P		See Section 10.3.H
Live Entertainment	P	P	P		
SERVICE AND OFFICE USES					
Day Care Center, Adult or Child	P	P	P		See Section 10.3.D
Financial Institution	P	P	P		
Medical/Dental Clinic ^{8, 9}	S	S			
Office, Professional (Above Ground Floor)	P	P	P		
Office, Professional (Ground Floor)	S	S ² , P	P		
Personal Services Establishment (Above Ground Floor)	P	P	P		
Personal Services Establishment (Ground Floor)	S	P	P		
Restaurant	P	P			
RETAIL USES					
Retail Goods Establishment	P	P			
OTHER					
Planned Development	S	S	S	S	See Section 5
Wireless Telecommunications Antenna	S, P ³	S, P ³	S, P ³	S, P ³	See Section 10.3.R
Wireless Telecommunications Facility	S	S	S	S	See Section 10.3.R
Wireless Telecommunications Tower	S	S	S	S	See Section 10.3.R

TABLES 4 & 5: FOOTNOTES:

¹ The terms in this column (“Use”) are defined in Section 17 (Generic Use Definitions).

² In the Uptown Commercial, professional office uses located on the ground floor along Northwest Highway shall be considered special uses. In all other areas of the Uptown Commercial, professional office uses located on the ground floor are considered permitted uses.

³ Only wireless telecommunications antennas that comply with the stealth design standards of Section 10.3.R.10 shall be considered permitted uses.

⁴ Ordinance 2008-83, 11/17/2008

⁵ Ordinance 2008-55, 8/18/2008

⁶ Ordinance 2009-50, 7/6/2009

⁷Ordinance 2010-33, 4/5/2010

⁸Ordinance 2010-84, 12/6/2010

⁹Ordinance 2012-57, 12/3/2012

¹⁰Ordinance 2015-37, 6/1/2015

¹¹Ordinance 2014-63, 11/17/2014

¹²Ordinance 2012-39, 8/20/2012

¹³ A Medical Cannabis Cultivation Center is not permitted within the City due to the distance requirements contained in The Compassionate Use of Medical Cannabis Pilot Program Act, 410 ILCS 130/1 *et seq.* (Ordinance 2014-56, 10/20/2014)

8.4 YARD AND BULK REGULATIONS

Table 5: Commercial Districts Yard and Bulk Regulations establishes yard and bulk regulations for the commercial districts.

CITY OF PARK RIDGE, ILLINOIS				
TABLE 5: COMMERCIAL DISTRICTS YARD AND BULK REGULATIONS				
BULK REGULATION	DISTRICTS			
	O	B-1	B-2	B-3
MINIMUM LOT AREA	None	Non-Residential: None MF: 2,000 sf / unit	None	None
MINIMUM LOT WIDTH	None	None	None	None
MAXIMUM BUILDING HEIGHT ¹	40 ft	40 ft	40 ft	40 ft
MINIMUM YARD S ²				
Front Yard	20% of lot depth or 35 ft, whichever is less	7 ft	7 ft	7 ft Except along SW Busse Highway: - Where ROW is more than 80 ft: 7 ft - Where ROW is 66 ft or less: 17 ft - Where ROW is between 67 & 80 ft: 10 ft
Interior Side Yard	10% of lot width or 10 ft, whichever is less	None	None	None
Interior Side Yard: Non-Residential Use Abutting Residential Use or District	10% of lot width or 10 ft, whichever is less	5 ft	5 ft	10 ft
Corner Side Yard	10% of lot width or 10 ft, whichever is less	7 ft	7 ft	7 ft
Rear Yard	20 ft	None	None	None
Rear Yard: Non-Residential Use Abutting Residential Use or District ³	20 ft	15 ft	15 ft	20 ft

**CITY OF PARK RIDGE, ILLINOIS
TABLE 5: COMMERCIAL DISTRICTS YARD AND BULK REGULATIONS**


BULK REGULATION	B-4 UPTOWN BUSINESS DISTRICT			
	U-Core	U-Comm	U-TS	U-P/I
MINIMUM LOT AREA	Non-Residential: None MF: 1,500 sf / unit	Non-Residential: None MF: 1,500 sf / unit	None	None
MINIMUM LOT WIDTH	None	None	None	None
BUILDING HEIGHT¹	Townhouses: 35 ft or 2½ stories, whichever is less Other uses: Minimum: 2 stories or 30 ft, whichever is less Maximum: 3 stories or 40 ft, whichever is less	Maximum: 3 stories or 40 ft, whichever is less	Maximum: 3 stories or 40 ft, whichever is less	Maximum: 3 stories or 40 ft, whichever is less
DESIGN STANDARDS	See Section 8.6	See Section 8.6	See Section 8.6	See Section 8.6
MINIMUM YARDS²				
Front Yard	None required; Except along Prospect Ave. and Main St.: 0 ft build-to line	None required; Except along NW Hwy.: 0 ft build-to line	10 ft	15 ft
Interior Side Yard	None; Except along Prospect Ave. and Main St.: 0 ft build-to line	None; Except along NW Hwy.: 0 ft build-to line	10% of lot width; 10 ft minimum	10% of lot width; 10 ft minimum
Corner Side Yard	None; Except along Prospect Ave. and Main St.: 0 ft build-to line	None; Except along NW Hwy.: 0 ft build-to line	10 ft	15 ft
Rear Yard	None required	None required	20 ft	20 ft
Rear Yard: Non-Residential Use Abutting Residential Use or District	10 ft	10 ft	20 ft	20 ft

TABLE 5: FOOTNOTES

¹ All appurtenances must meet building height requirements.

² In some cases between certain districts and/or uses, a transition yard may be required. Such transition yard may require additional landscaping and screening, as well as a larger yard dimension to accommodate these plantings. Such transition yards shall be as required by Section 13 (Landscaping and Screening).

³ In the B-1, B-2 or B-3 Districts, a rear yard is not required where an alley or railroad tracks are located between the commercial use and a residential use or district.

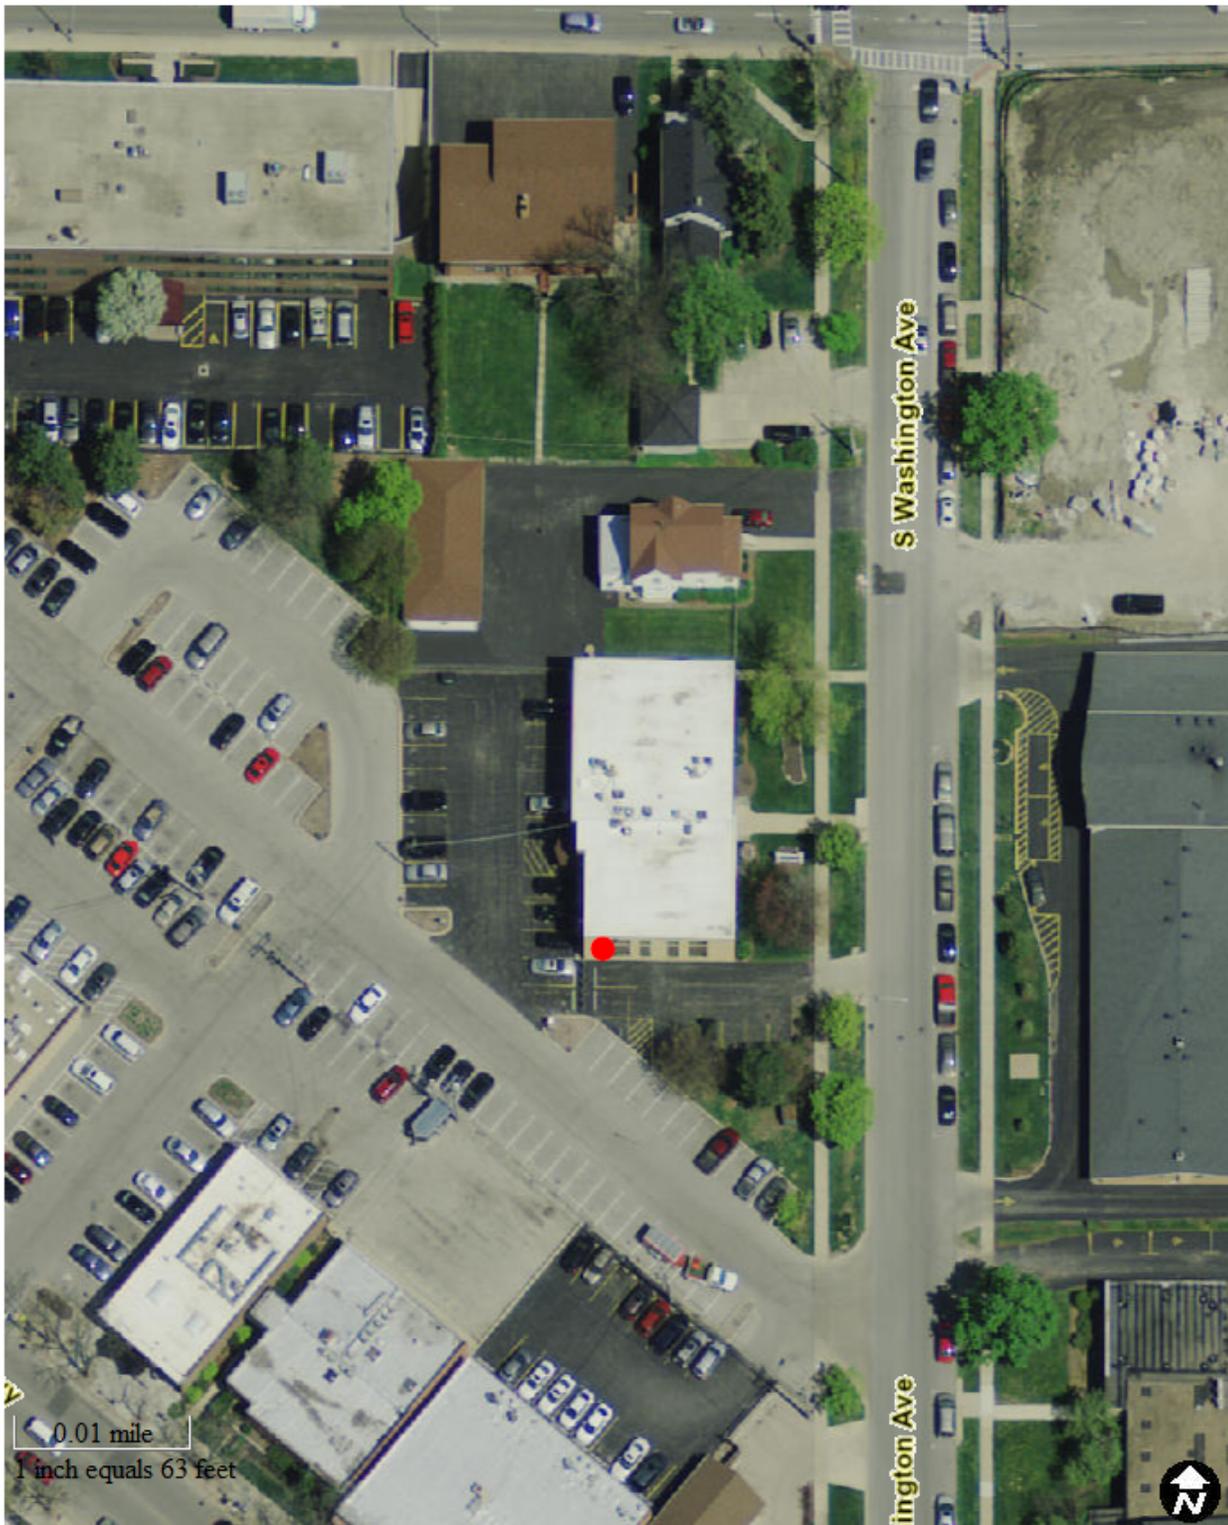


Map created on October 19, 2016.

© 2016 [GIS Consortium](#) and [MGP Inc.](#) All Rights Reserved.

The GIS Consortium and MGP Inc. are not liable for any use, misuse, modification or disclosure of any map provided under applicable law.

Disclaimer: This map is for general information purposes only. Although the information is believed to be generally accurate, errors may exist and the user should independently confirm for accuracy. The map does not constitute a regulatory determination and is not a base for engineering design. A Registered Land Surveyor should be consulted to determine precise location boundaries on the ground.

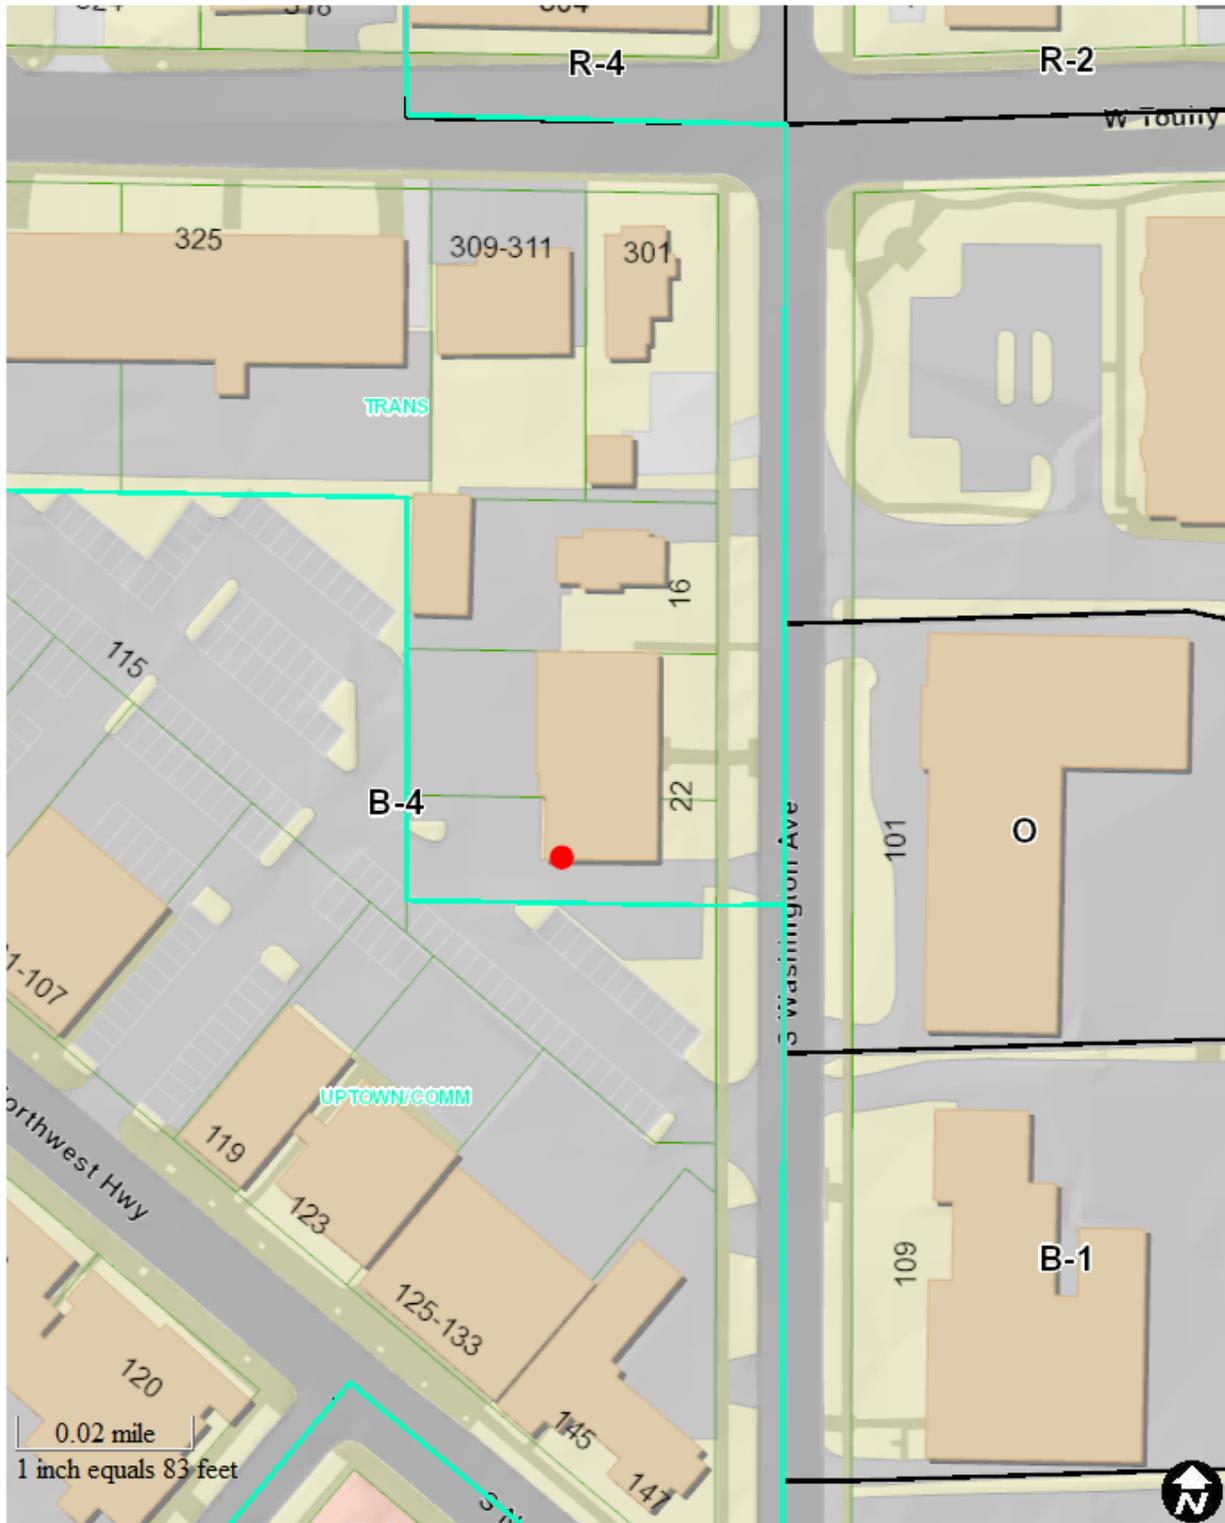

Map created on October 19, 2016.

© 2016 GIS Consortium and MGP Inc. All Rights Reserved.


The GIS Consortium and MGP Inc. are not liable for any use, misuse, modification or disclosure of any map provided under applicable law.

Disclaimer: This map is for general information purposes only. Although the information is believed to be generally accurate, errors may exist and the user should independently confirm for accuracy. The map does not constitute a regulatory determination and is not a base for engineering design. A Registered Land Surveyor should be consulted to determine precise location boundaries on the ground.


Zoning Special Purpose

Zoning Ordinances

- B-1, Retail and Office District
- B-2, General Commercial District
- B-3, General Commercial Wholesale and Service District
- B-4, Uptown Business District
- EB, Educational Boarding Purpose District
- H, Hospital Special Purpose District
- O, Office District
- OS, Open Space Special Purpose District
- P, Parking Special Purpose District
- R-1, Single Family Residential District
- R-2, Single Family Residential District
- R-3, Two Family Residential District
- R-4, Multifamily Residential District
- R-5, Multifamily Residential District

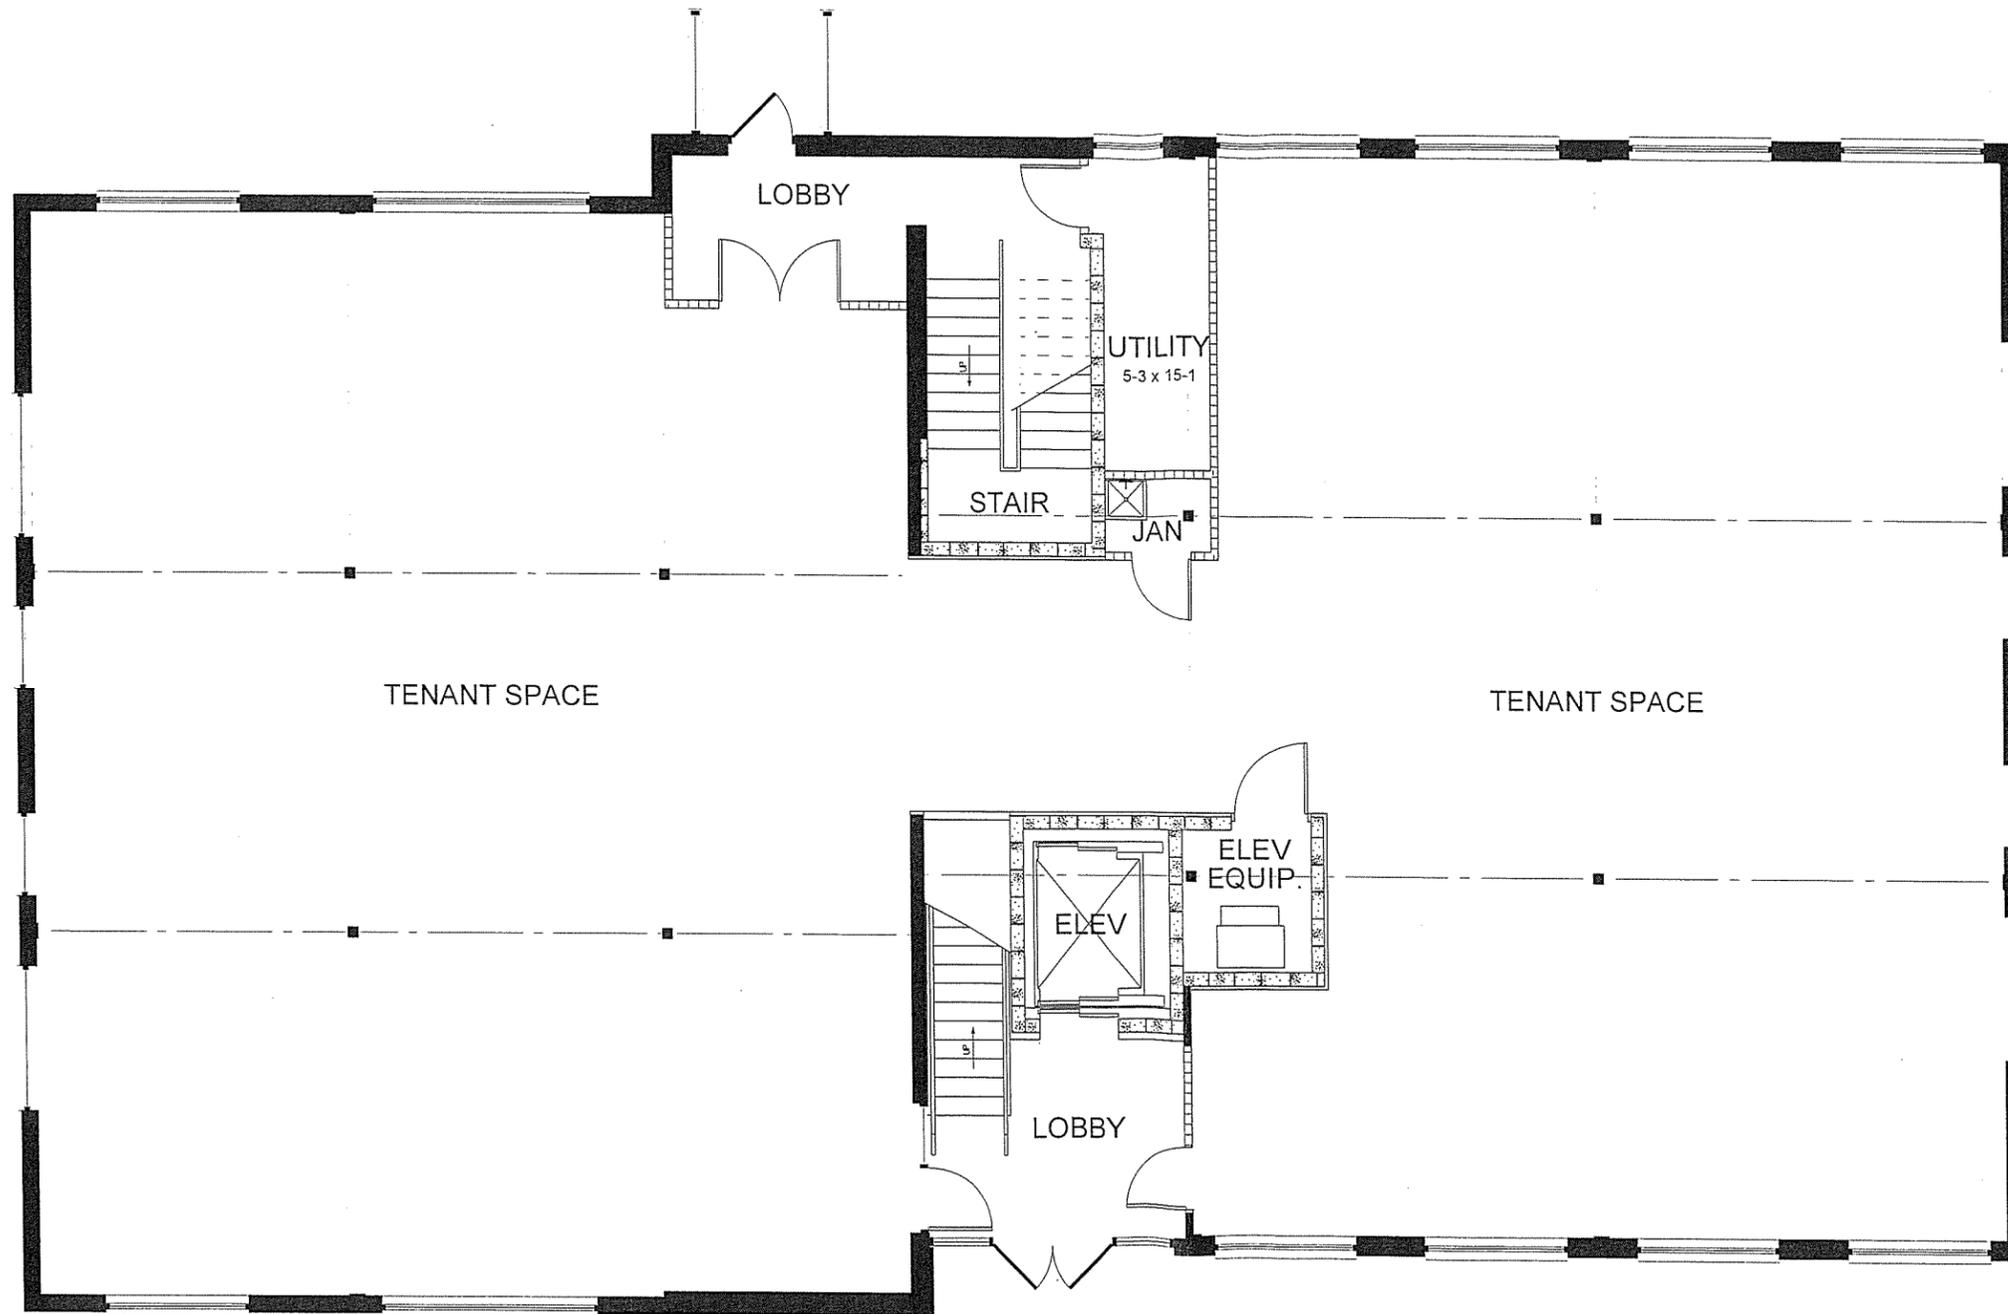


FIRST FLOOR

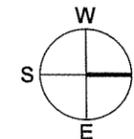

GENERAL NOTES

SCOPE DOCUMENTS
 THESE DRAWINGS INDICATE THE GENERAL SCOPE OF THE PROJECT IN TERMS OF THE ARCHITECTURAL DESIGN CONCEPT OF THE SPACE AND THE MAJOR ARCHITECTURAL ELEMENTS. AS SCOPE DOCUMENTS THESE DRAWINGS DO NOT NECESSARILY INDICATE OR DESCRIBE ALL THE WORK REQUIRED FOR FULL PERFORMANCE AND/OR COMPLETION OF ALL REQUIREMENTS OF THE CONTRACT DOCUMENTS. ON THE BASIS OF THE GENERAL SCOPE INDICATED OR DESCRIBED, THE CONTRACTOR SHALL BE RESPONSIBLE TO FURNISH ALL ITEMS REQUIRED FOR THE PROPER EXECUTION AND COMPLETION OF THE WORK. THE GENERAL CONTRACTOR SHALL ASSUME THE RESPONSIBILITY FOR PROPER COORDINATION OF EACH OF THE TRADES WORK AS RELATED TO THE SCOPE OF WORK REQUIRED FOR A COMPLETE PROJECT.

Featherstone Consulting, Inc. Architects & Planners 32 Fawn Ridge Drive Oakwood Hills, IL 60019 847-462-8120 Fax: 847-462-8085 <small>REGISTERED PROFESSIONAL ARCHITECTS</small> <small>REGISTERED PROFESSIONAL PLANNERS</small> <small>REGISTERED PROFESSIONAL ENGINEERS</small>	
DATE	
REVISION / ISSUE	
NO.	
22 S. WASHINGTON Park Ridge, IL.	Anthony Spina 954 N. Northwest Highway Park Ridge, IL. Phone: 847-287-701 anthony.spina@us
BUILDING CORE RENOVATIONS	
APP'D BY TLF	DATE 4-25-16
FIRST FLOOR FLOOR PLAN	
SCALE 1/4"=1'-0"	JOB NO. 1602-A
DRAWING NO. 1A-SP2	

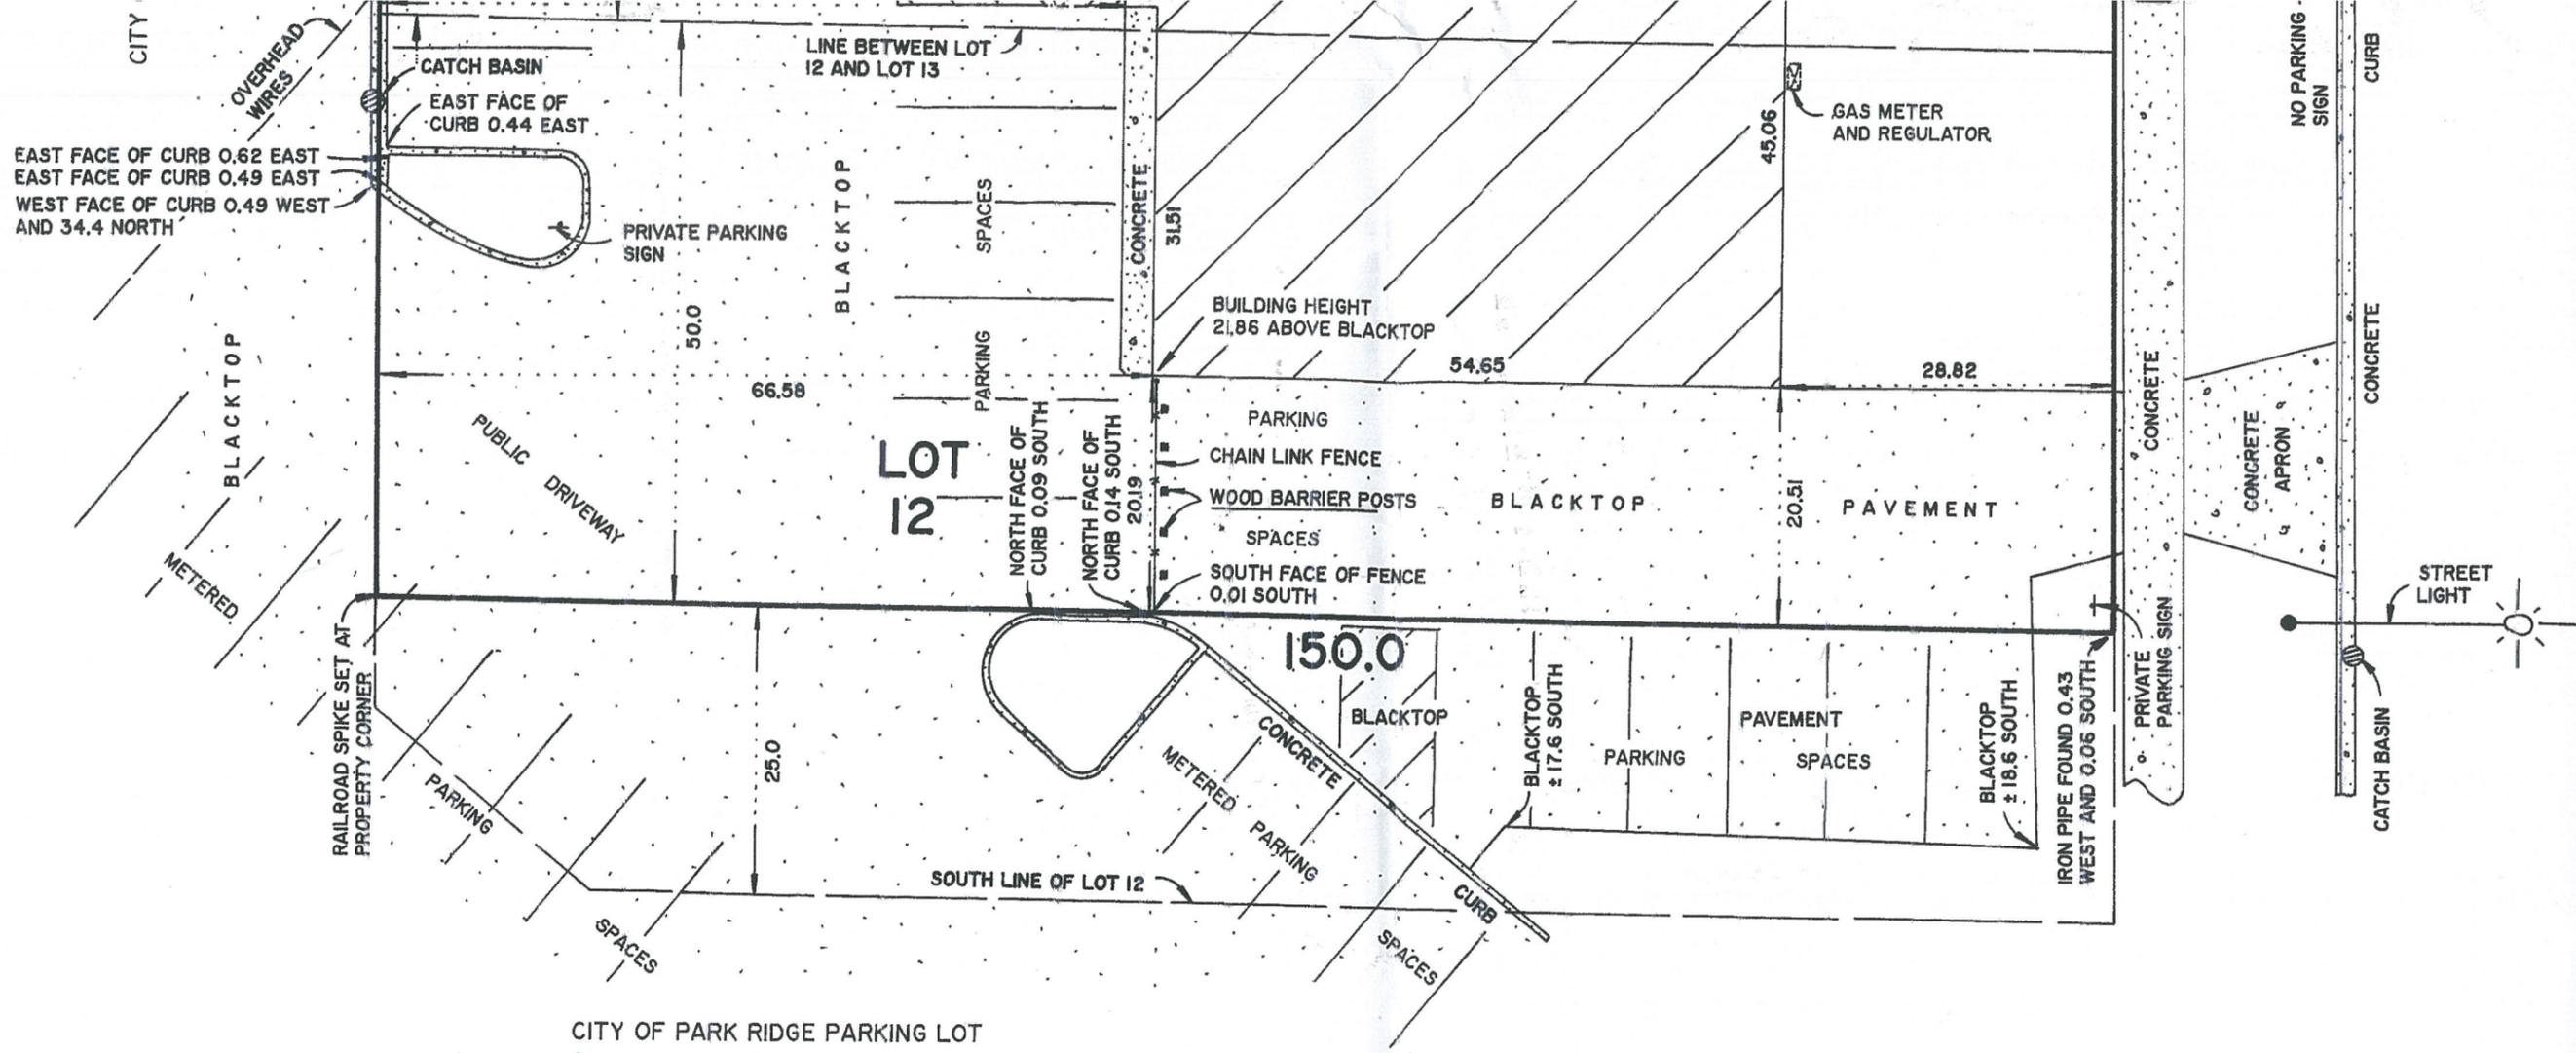

ORDER NUMBER: **160058**

SCALE: 1 INCH = 15 FEET

ORDERED BY: TERRA CONSULTING GROUP, LTD.

BUILDING LINES AND EASEMENTS, IF ANY, SHOWN HEREON ARE BUILDING LINES AND EASEMENTS AS SHOWN ON THE RECORDED SUBDIVISION PLAT. CONSULT LOCAL AUTHORITIES FOR BUILDING LINES ESTABLISHED BY LOCAL ORDINANCES.

PLEASE CHECK LEGAL DESCRIPTION WITH DEED.

COMPARE ALL POINTS BEFORE BUILDING AND REPORT ANY DISCREPANCY IMMEDIATELY.

DIMENSIONS ARE NOT TO BE ASSUMED FROM SCALING.

SURVEY MADE IN REFERENCE TO :

FIRST AMERICAN TITLE INSURANCE COMPANY
 COMMITMENT FILE NO. 2730537 - EFFECTIVE DATE : FEBRUARY 24, 2016

FRACTIONAL INCH EQUIVALENTS
 OF HUNDREDTHS OF A FOOT

0.01=1/8"	0.25=3"
0.02=1/4"	0.33=4"
0.03=3/8"	0.37=4-1/2"
0.04=1/2"	0.38=4-1/2"
0.05=5/8"	0.42=5"
0.06=3/4"	0.50=6"
0.07=7/8"	0.58=7"
0.08=1"	0.62=7-1/2"
0.09=1-1/8"	0.63=7-1/2"
0.10=1-1/4"	0.67=8"
0.11=1-3/8"	0.75=9"
0.12=1-1/2"	0.83=10"
0.13=1-1/2"	0.87=10-1/2"
0.14=1-5/8"	0.88=10-1/2"
0.15=1-3/4"	0.92=11"
0.16=1-7/8"	1.00=12"
0.17=2"	



STATE OF ILLINOIS
 COUNTY OF COOK } SS

HEREBY CERTIFIED TO:

FIRST AMERICAN TITLE INSURANCE COMPANY
 ANTHONY M. SPINA

THIS IS TO CERTIFY THAT THIS MAP OR PLAT AND THE SURVEY IT IS BASED WERE MADE IN ACCORDANCE WITH THE 2011 STANDARD DETAIL REQUIREMENTS FOR ALTA/NSPS LAND SURVEYS JOINTLY ESTABLISHED AND ADOPTED BY ALTA AND NSP ITEMS OF TABLE "A" THEREOF 2, 4, 7(a), 7(b), 7(c), AND 8

THE FIELD WORK WAS COMPLETED ON MARCH 10,

DATE OF PLAT OR MAP: MARCH 14, 2016

John M. Henriksen
 JOHN M. HENRIKSEN ILLINOIS PROFESSIONAL LAND SURVEYOR
 LICENSE EXPIRES NOVEMBER 30, 2016